





Elevation A




Elevation B

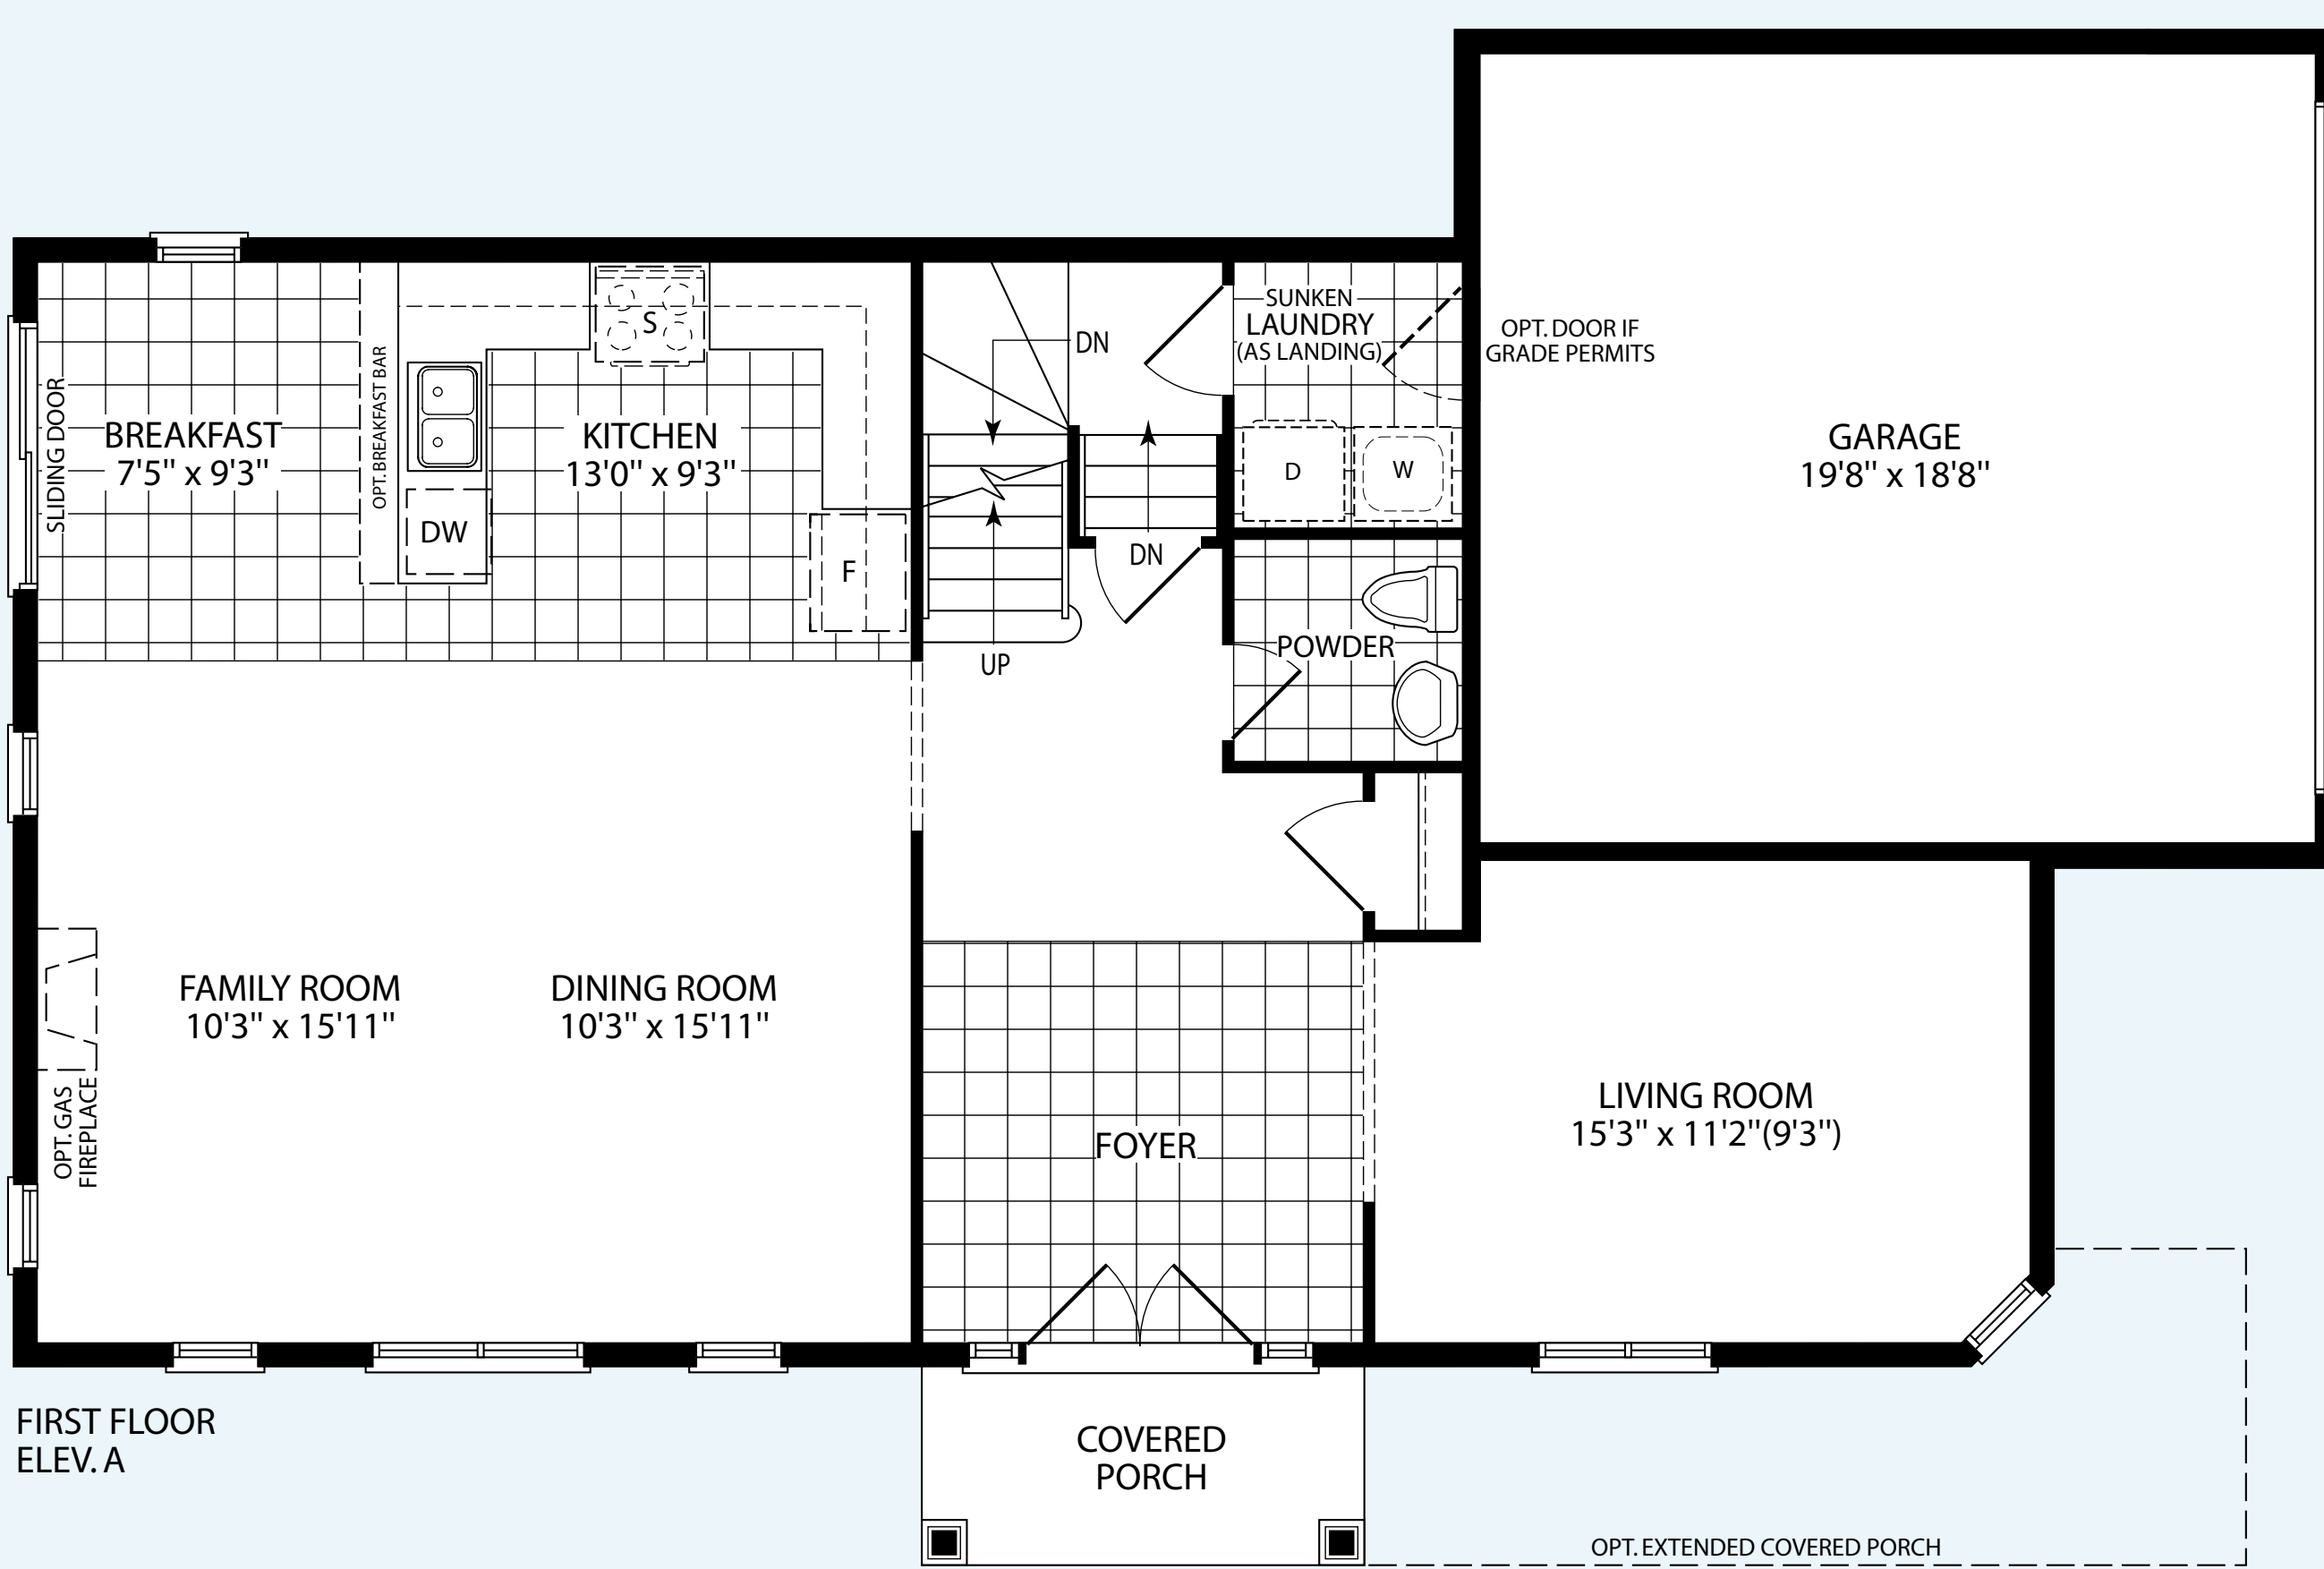


FIRST FLOOR
ELEV. A

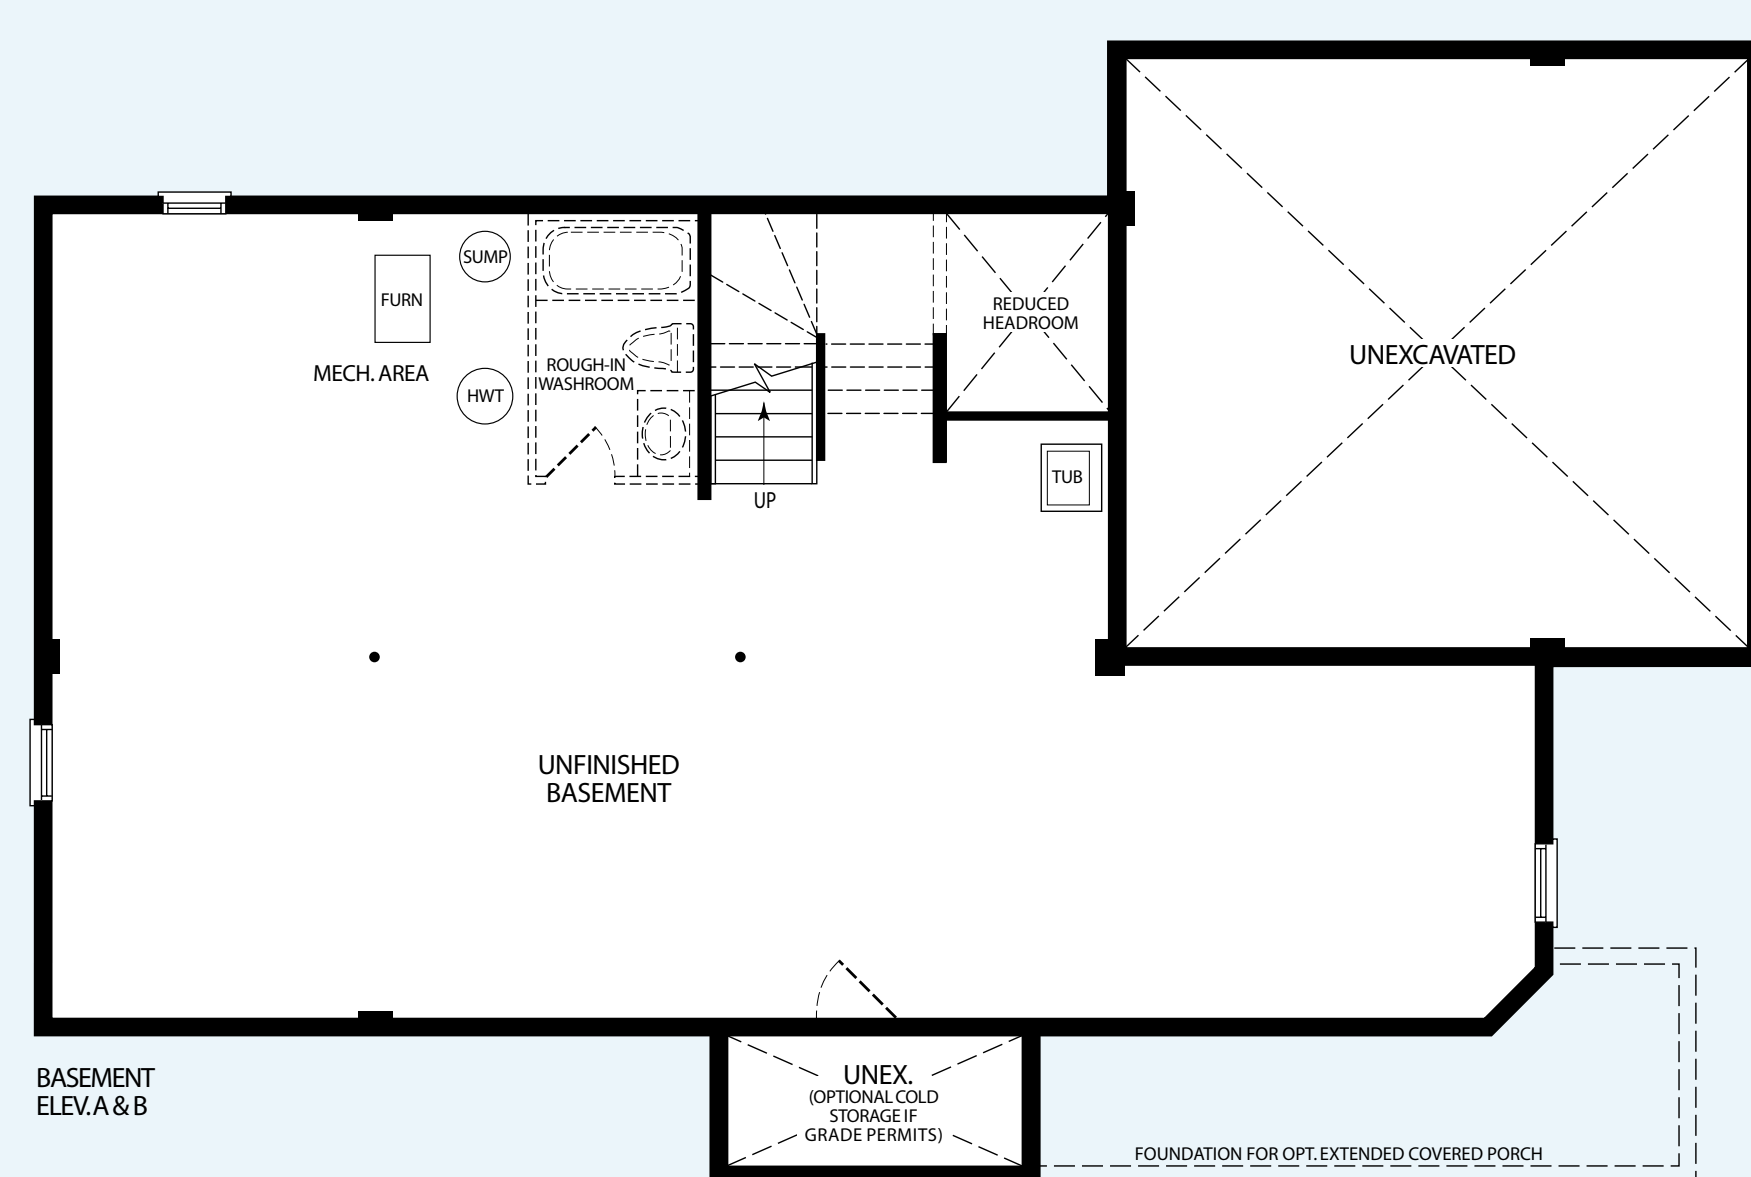


BASEMENT
ELEV. A & B

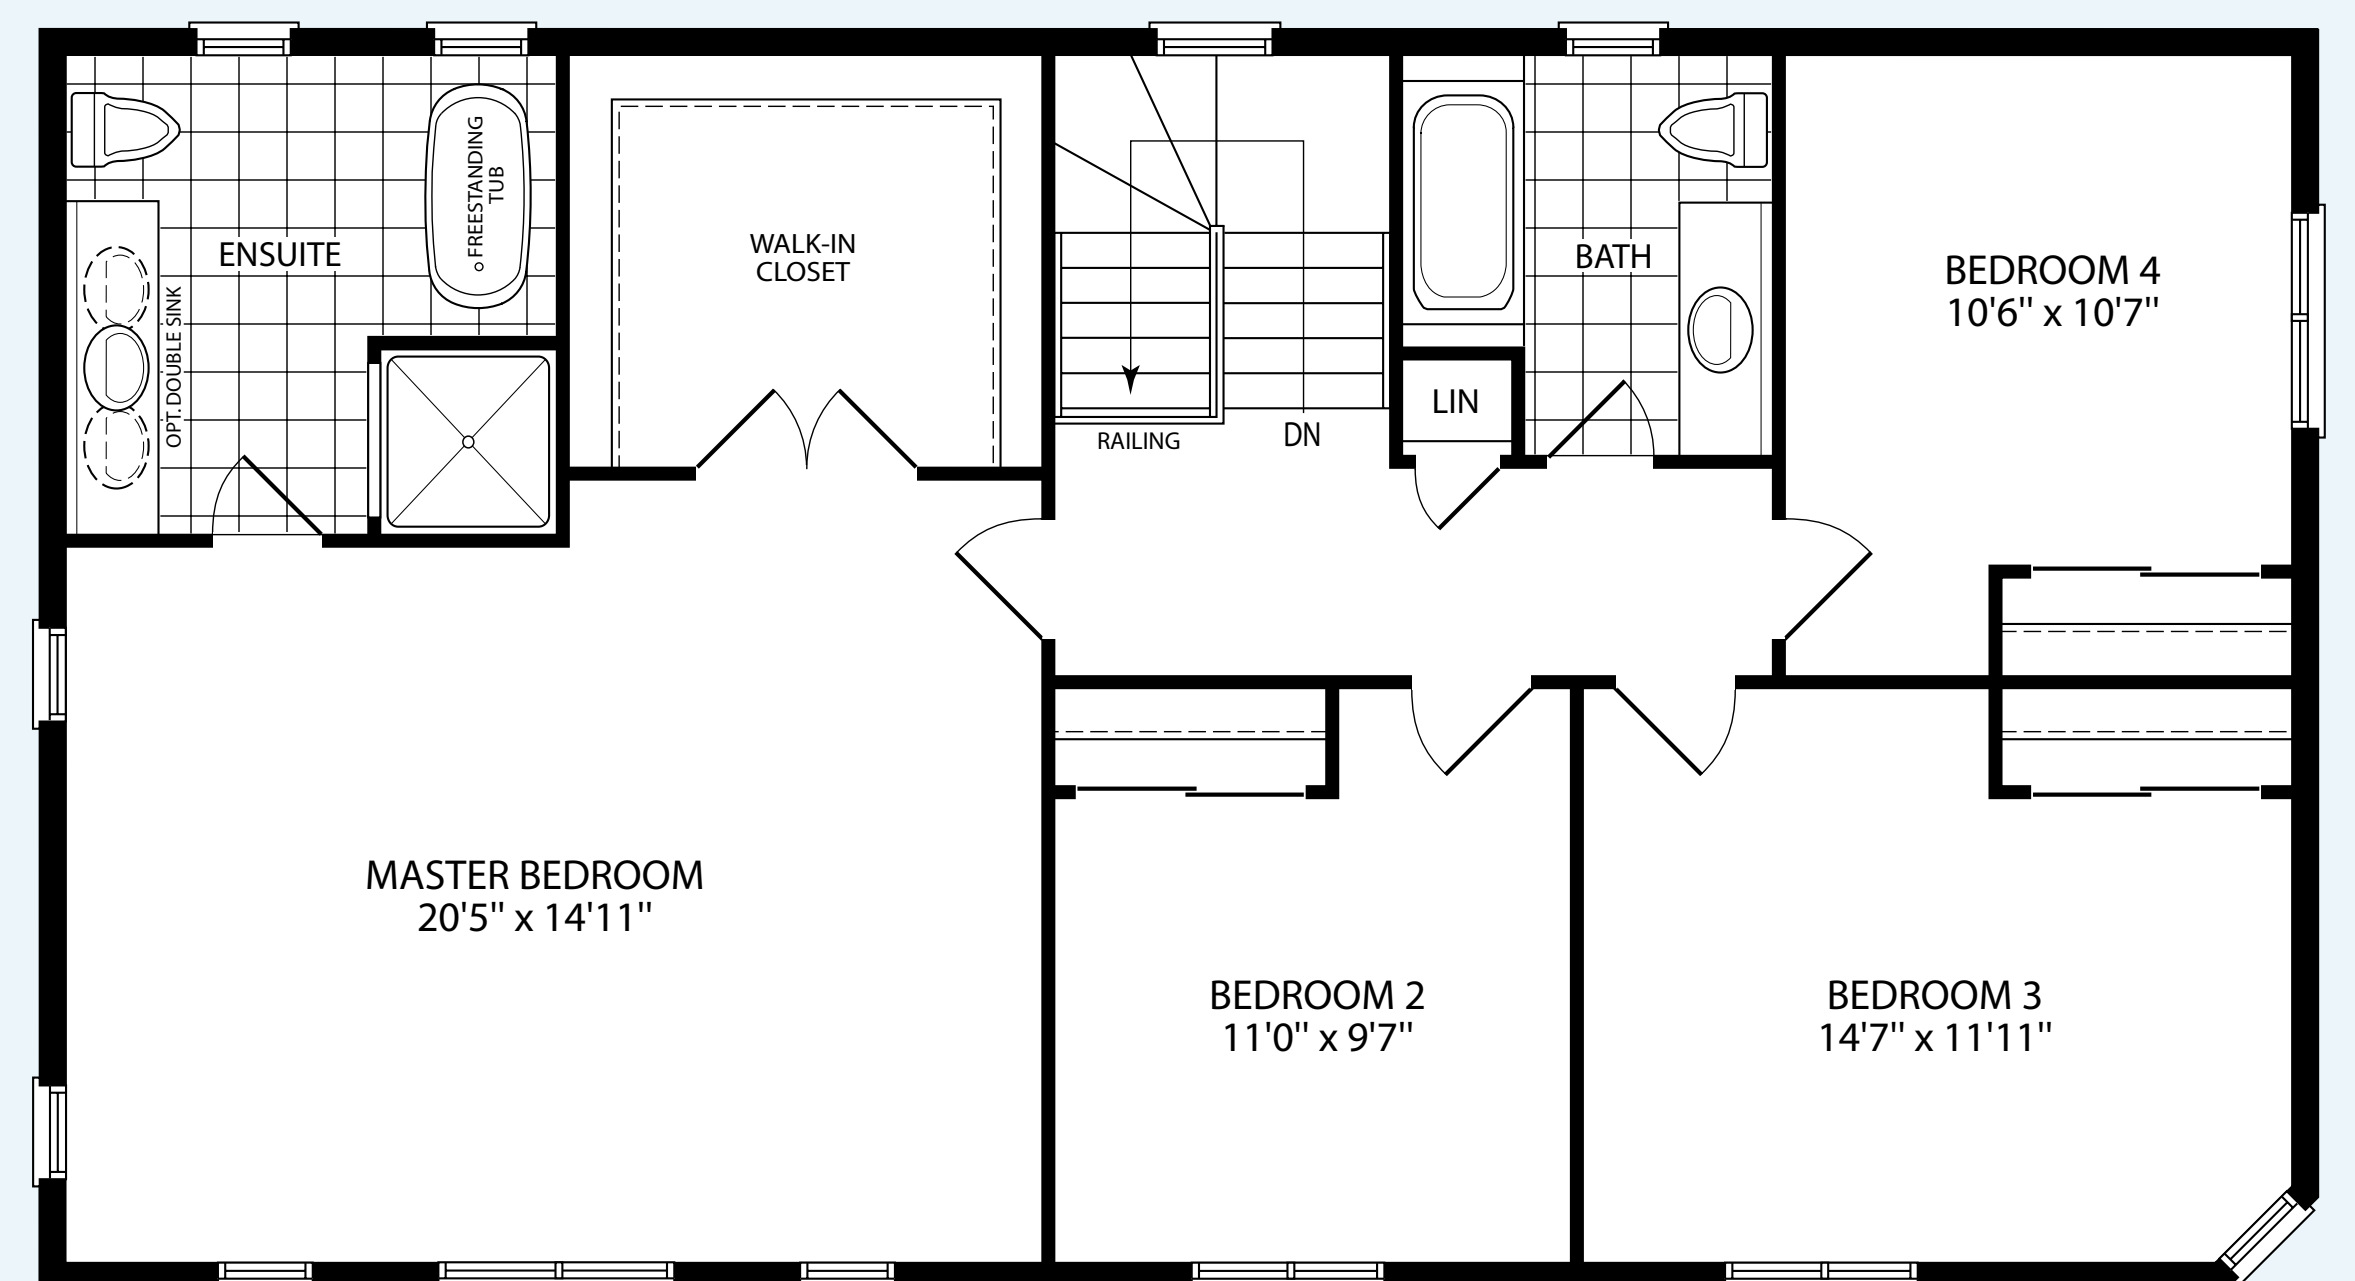

SECOND FLOOR
ELEV. A

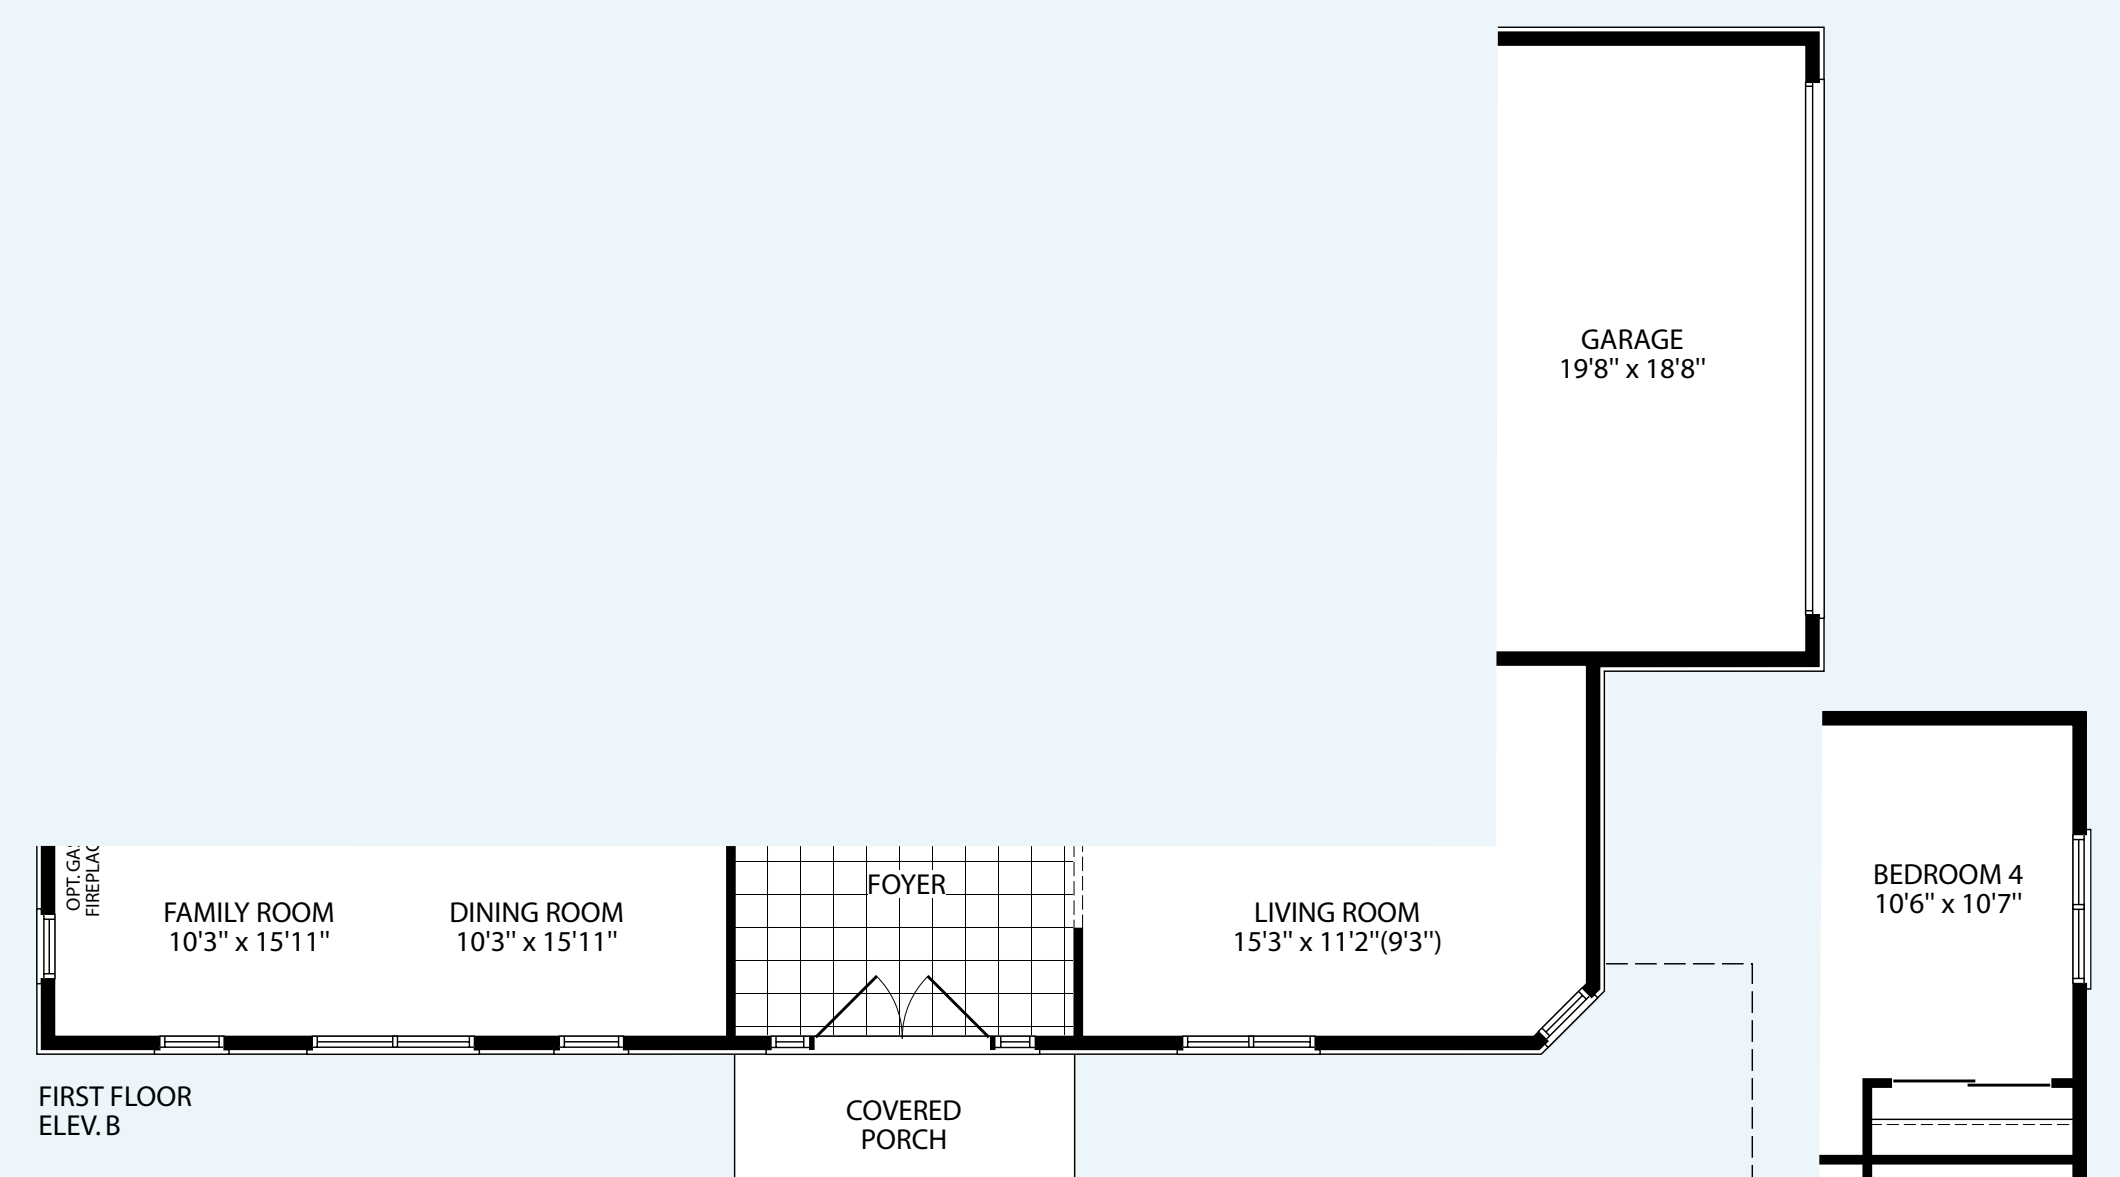

FIRST FLOOR
ELEV. B

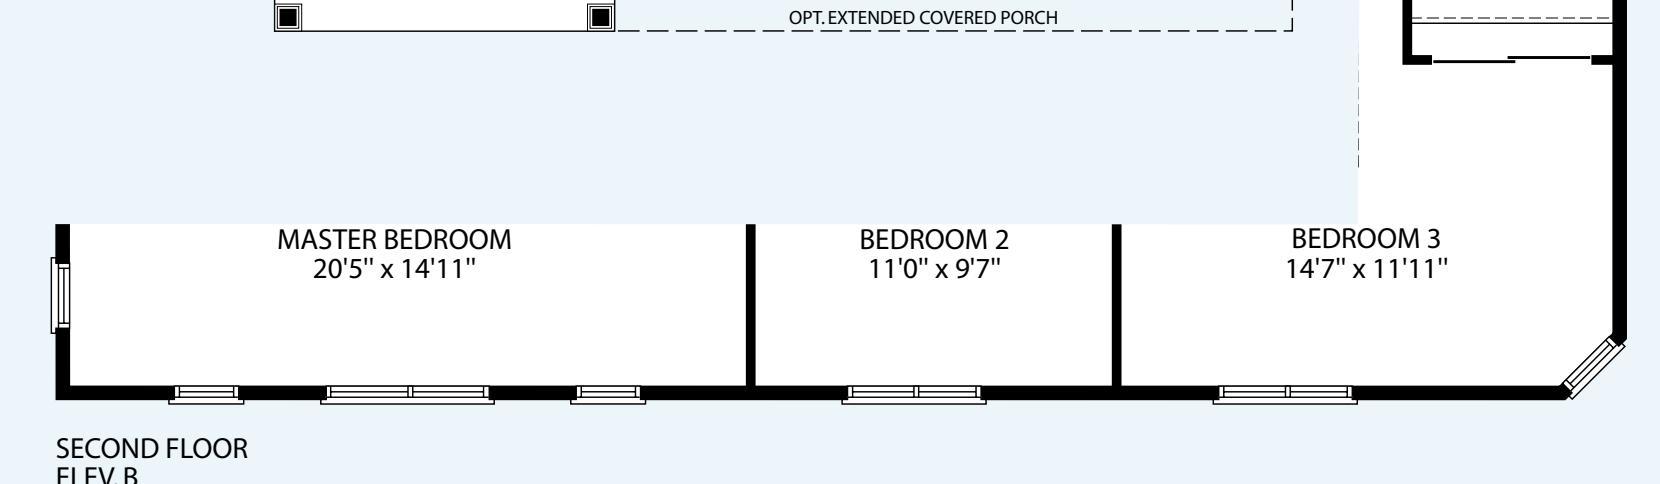

SECOND FLOOR
ELEV. B