





Elevation A



Elevation B


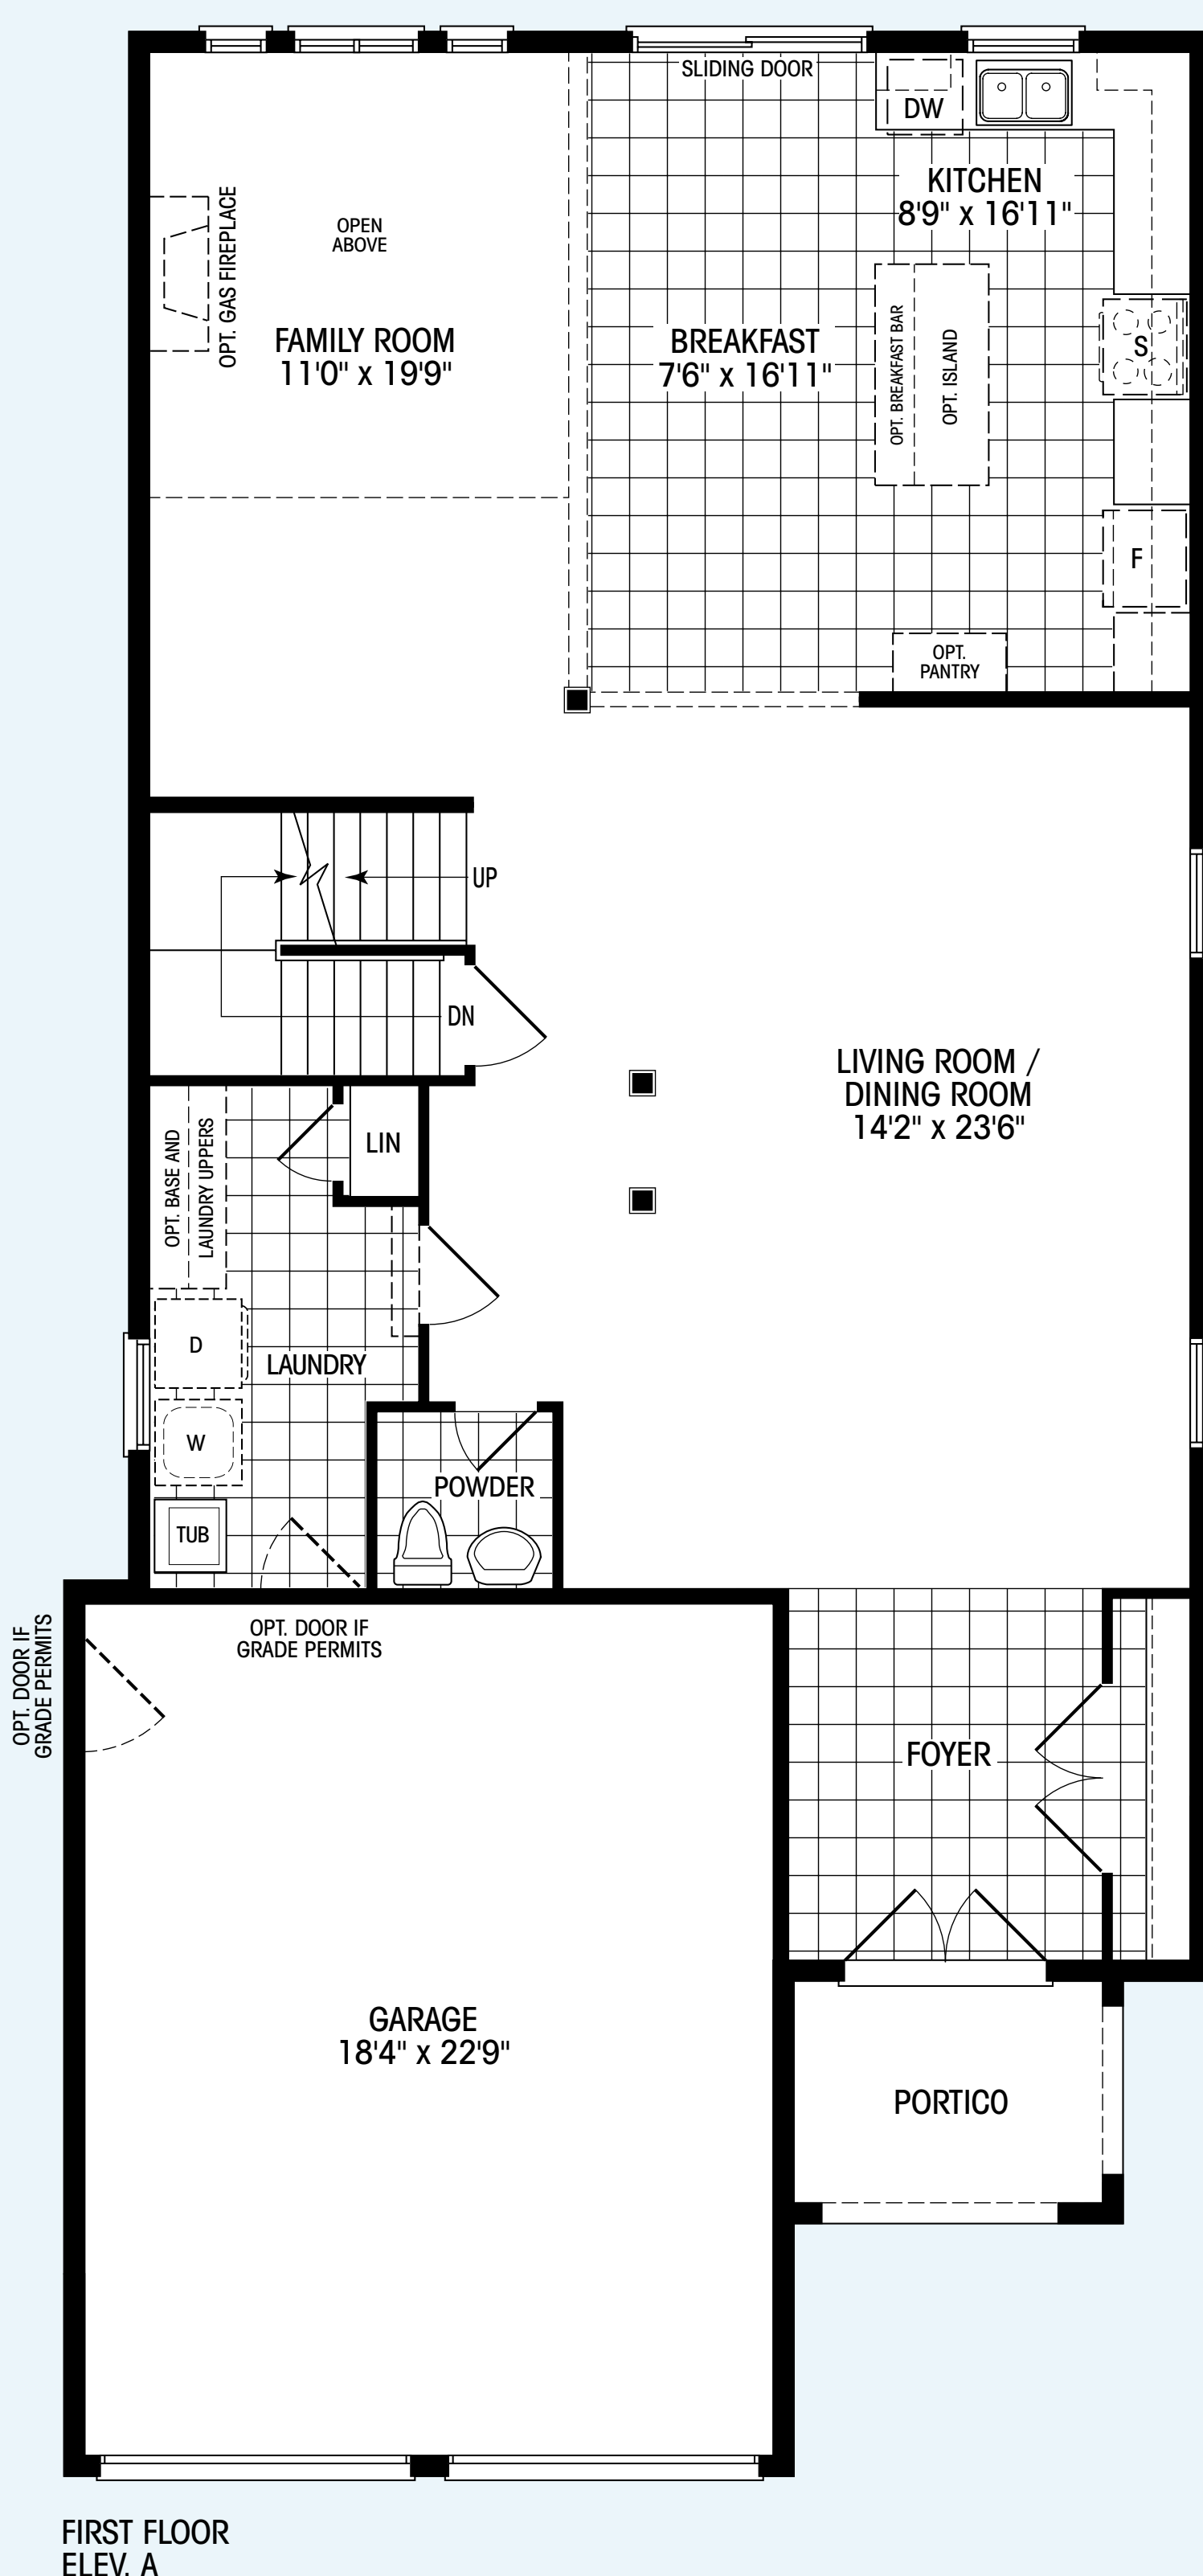


FIRST FLOOR
ELEV. A

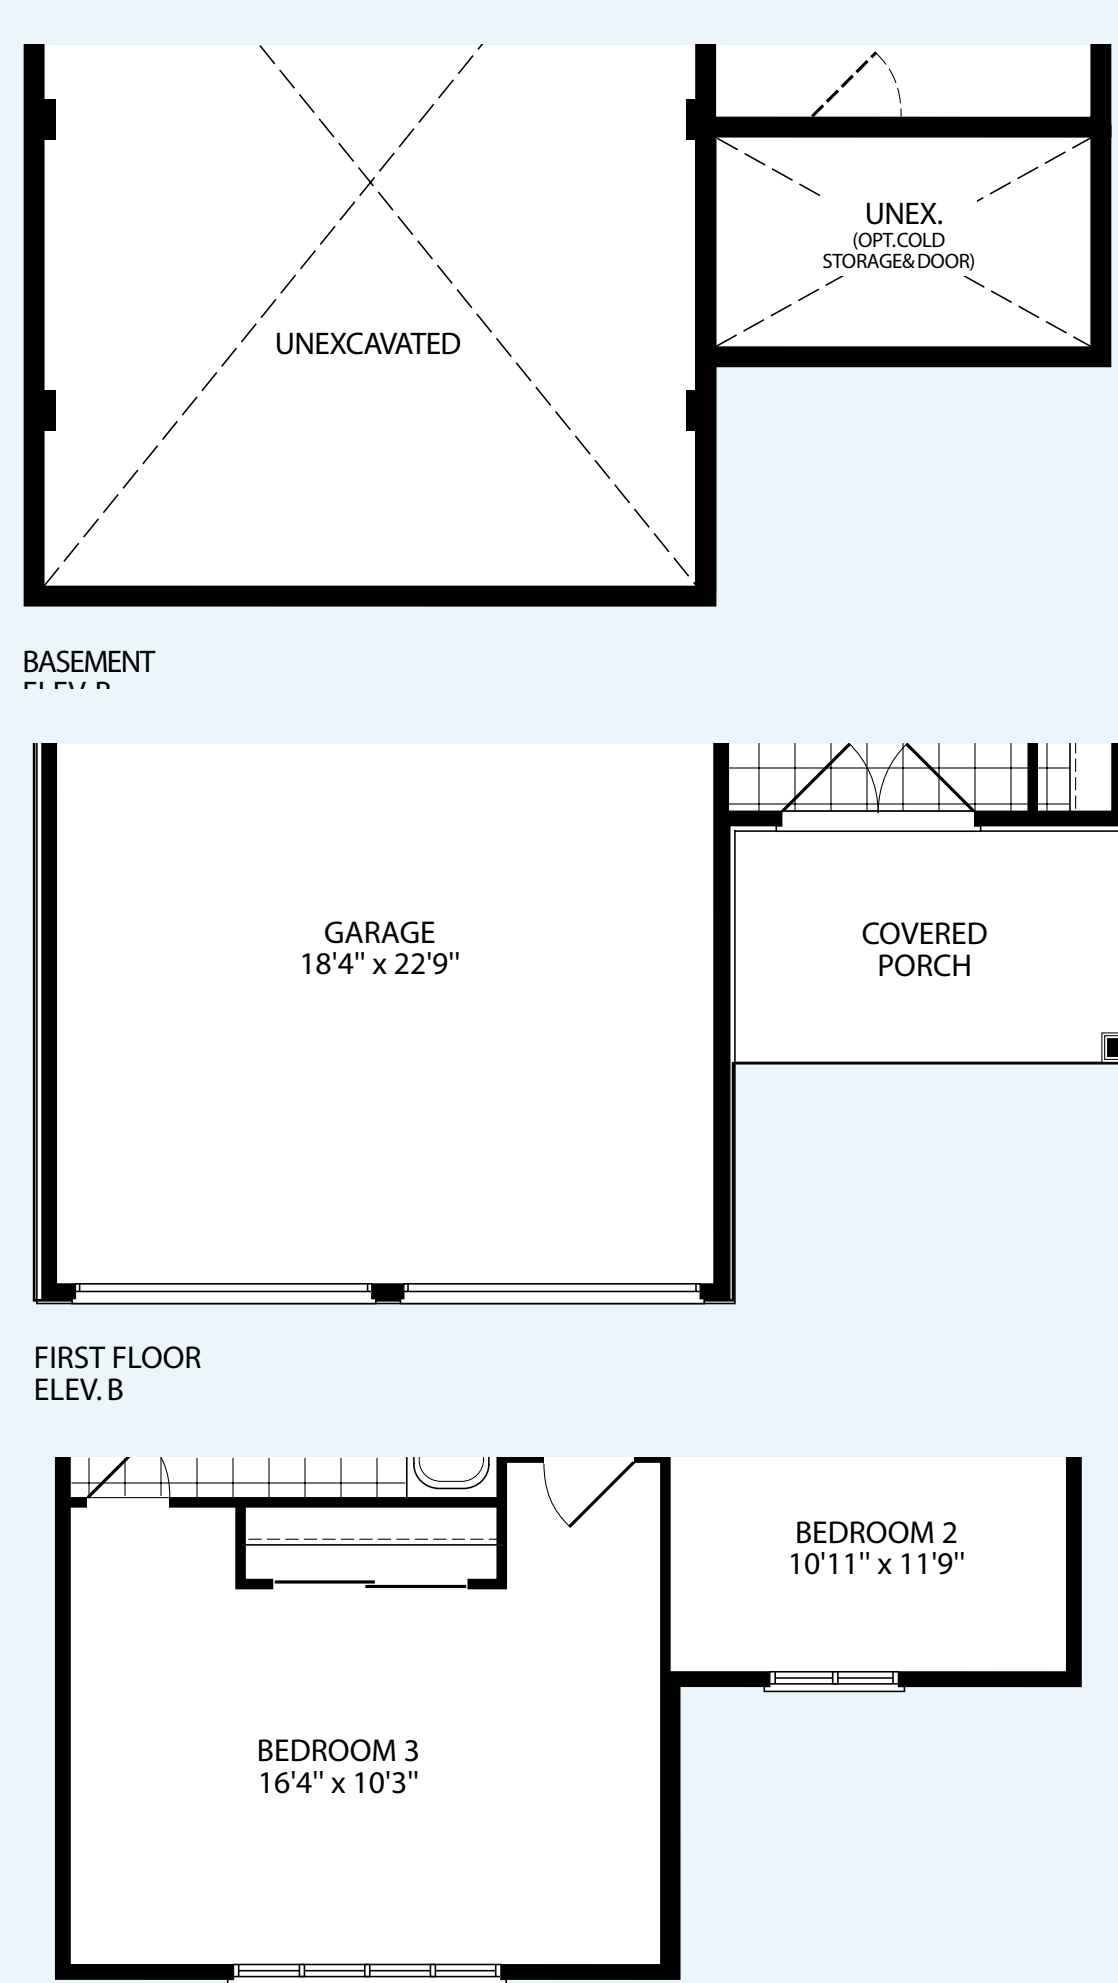

FIRST FLOOR
ELEV. B

SECOND FLOOR
ELEV. B

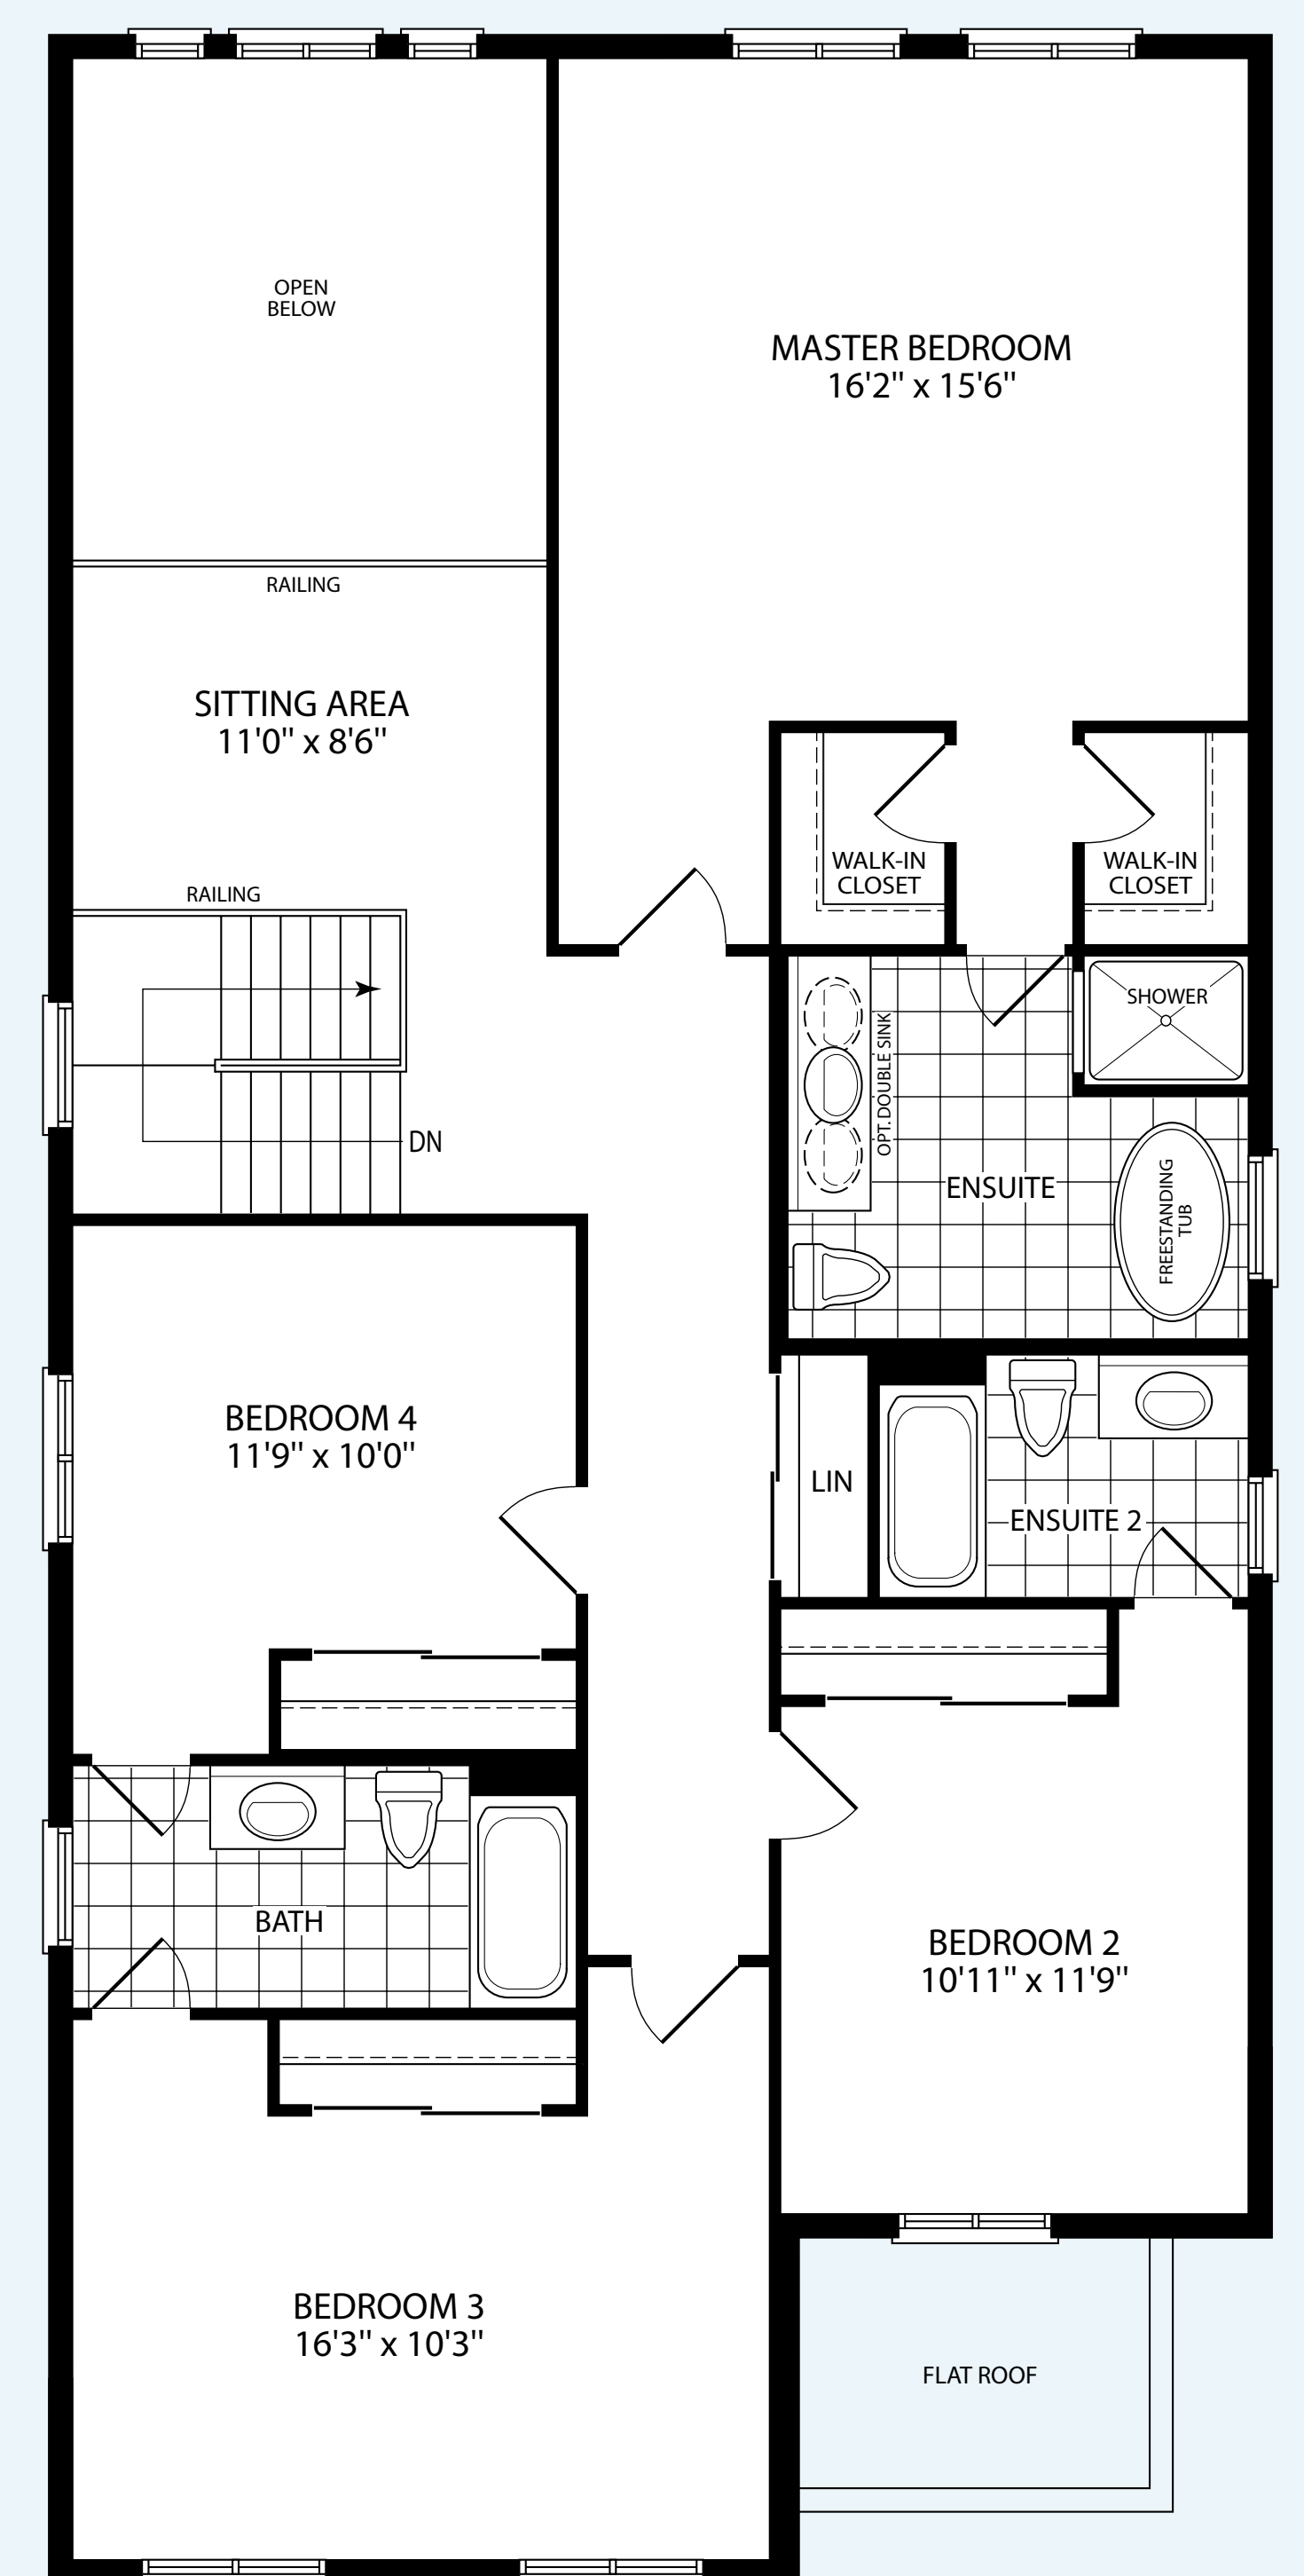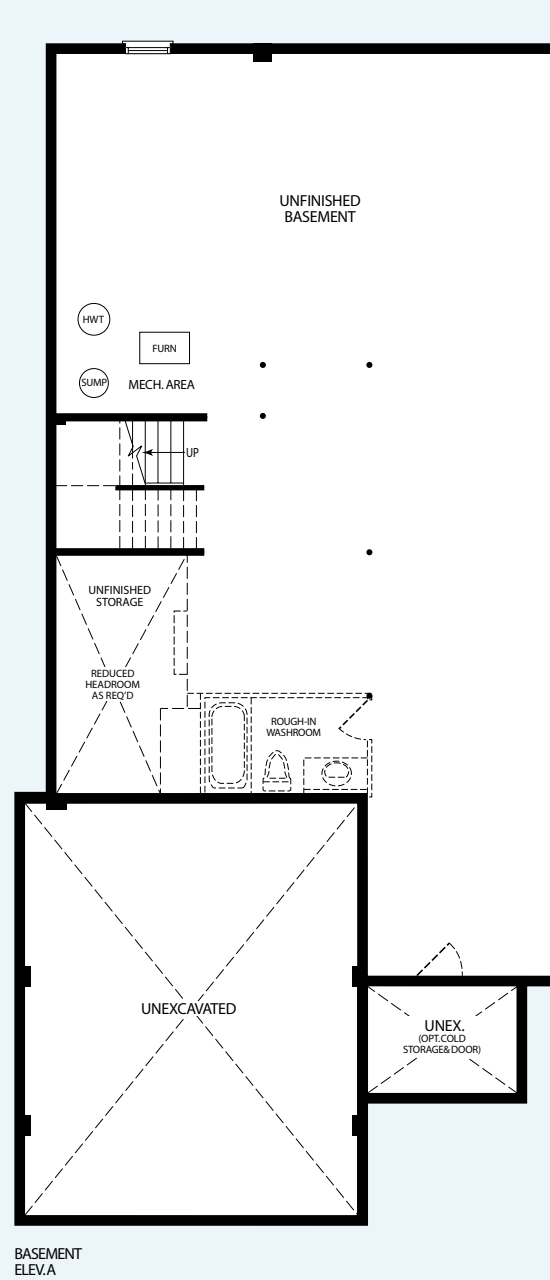

SECOND FLOOR
ELEV. A